


LOCATION MAP
PROPOSED SUBMERGED LAND LEASE

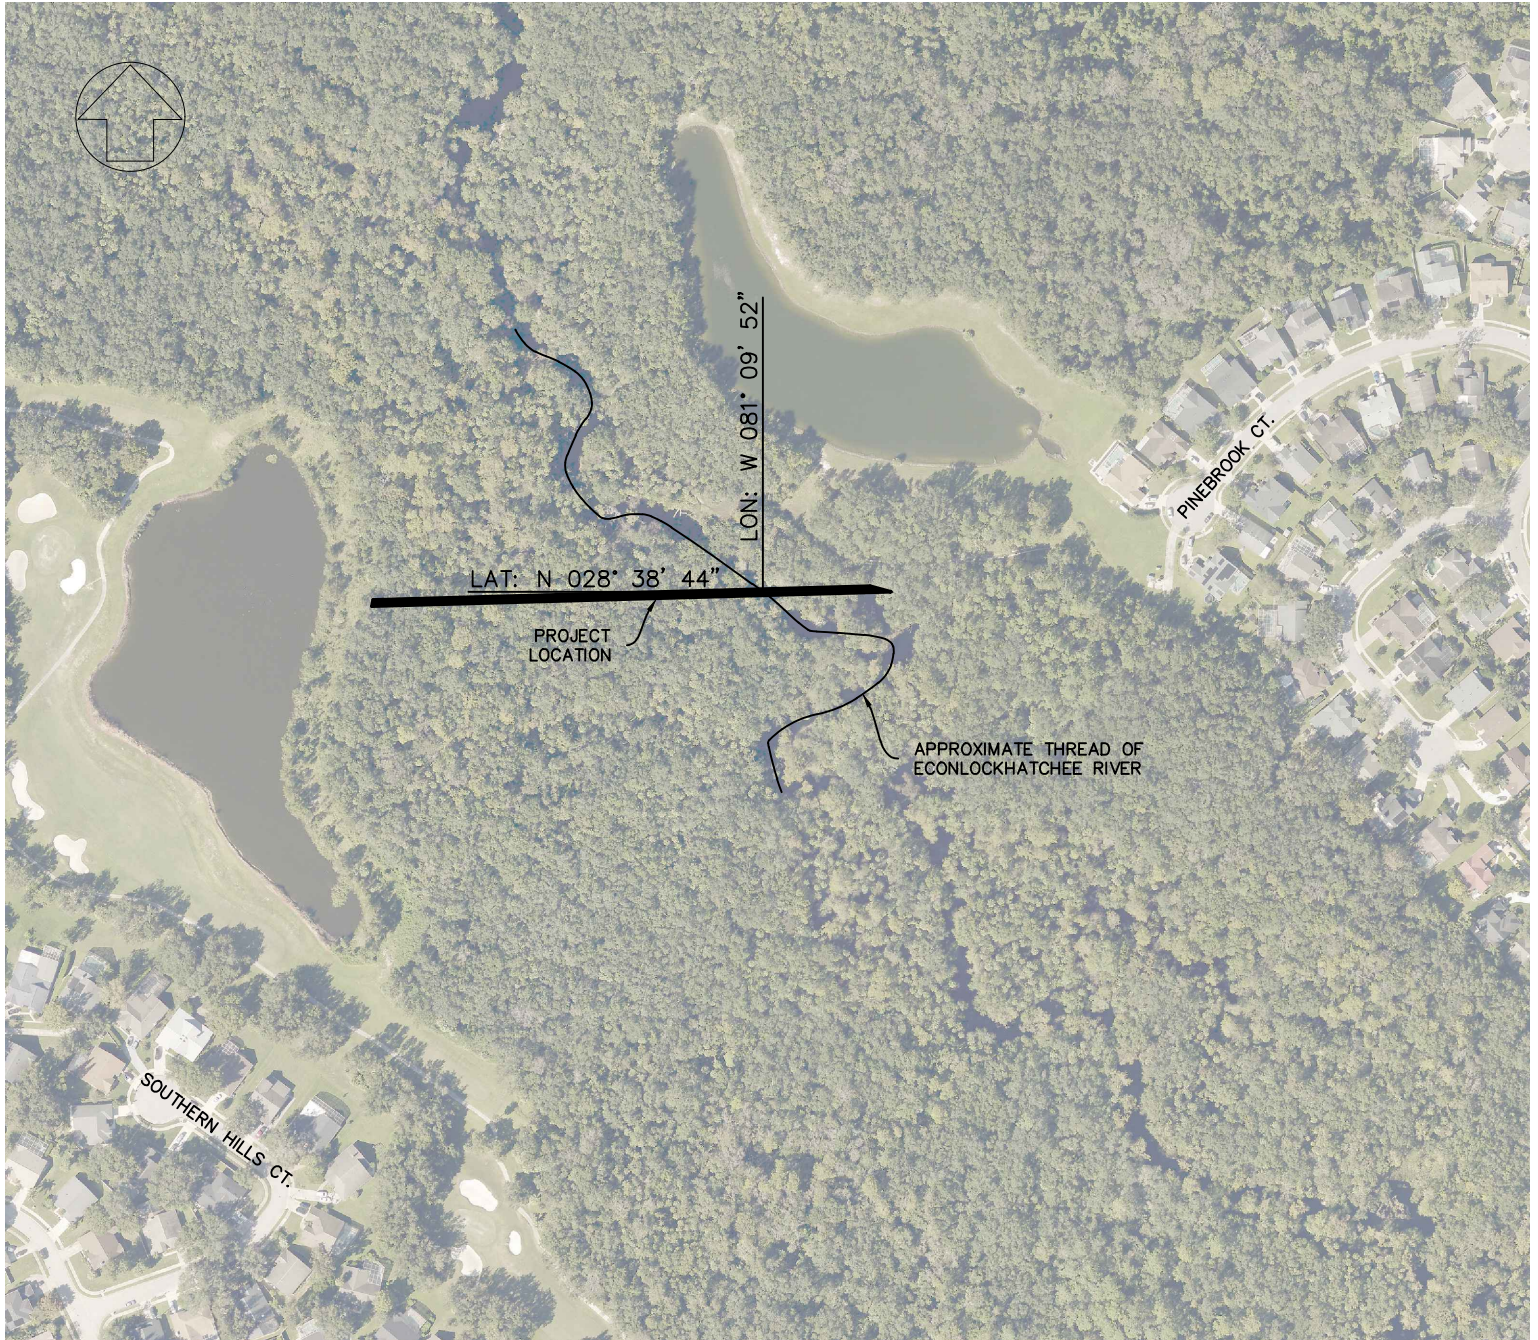

SHEET 2 OF 5
SEE SHEETS 3-5 FOR SKETCH

TWIN RIVERS HOLE 16 UTILITY CROSSING

PROJECT No.	1250039	DRAWN DATE	2024.AUG.14
SURVEY BY	R. FONSECA	REVIEWED BY	R. SMITH
SURVEY DATE	2024.AUG.11	APPROVED BY	B. ALEXANDER
DRAWN BY	B. ALEXANDER	CLIENT FILE No.	N/A

No.	DATE	BY	DESCRIPTION




L & S
Diversified
Professional Surveyors and Mappers

4776 NEW BROAD STREET | SUITE 100 | ORLANDO, FL | 32814
PHONE 407.681.3836 | WWW.LSSURVEYOR.COM | INFO@LSSURVEYOR.COM

PROFESSIONAL SURVEYOR & MAPPER BUSINESS LICENSE | LB#7829

GRAPHIC SCALE

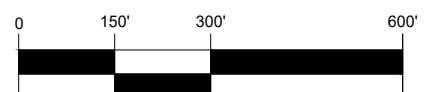

1" = 300'